


NOTE Dim X :- Variable Customer Specified Dimension

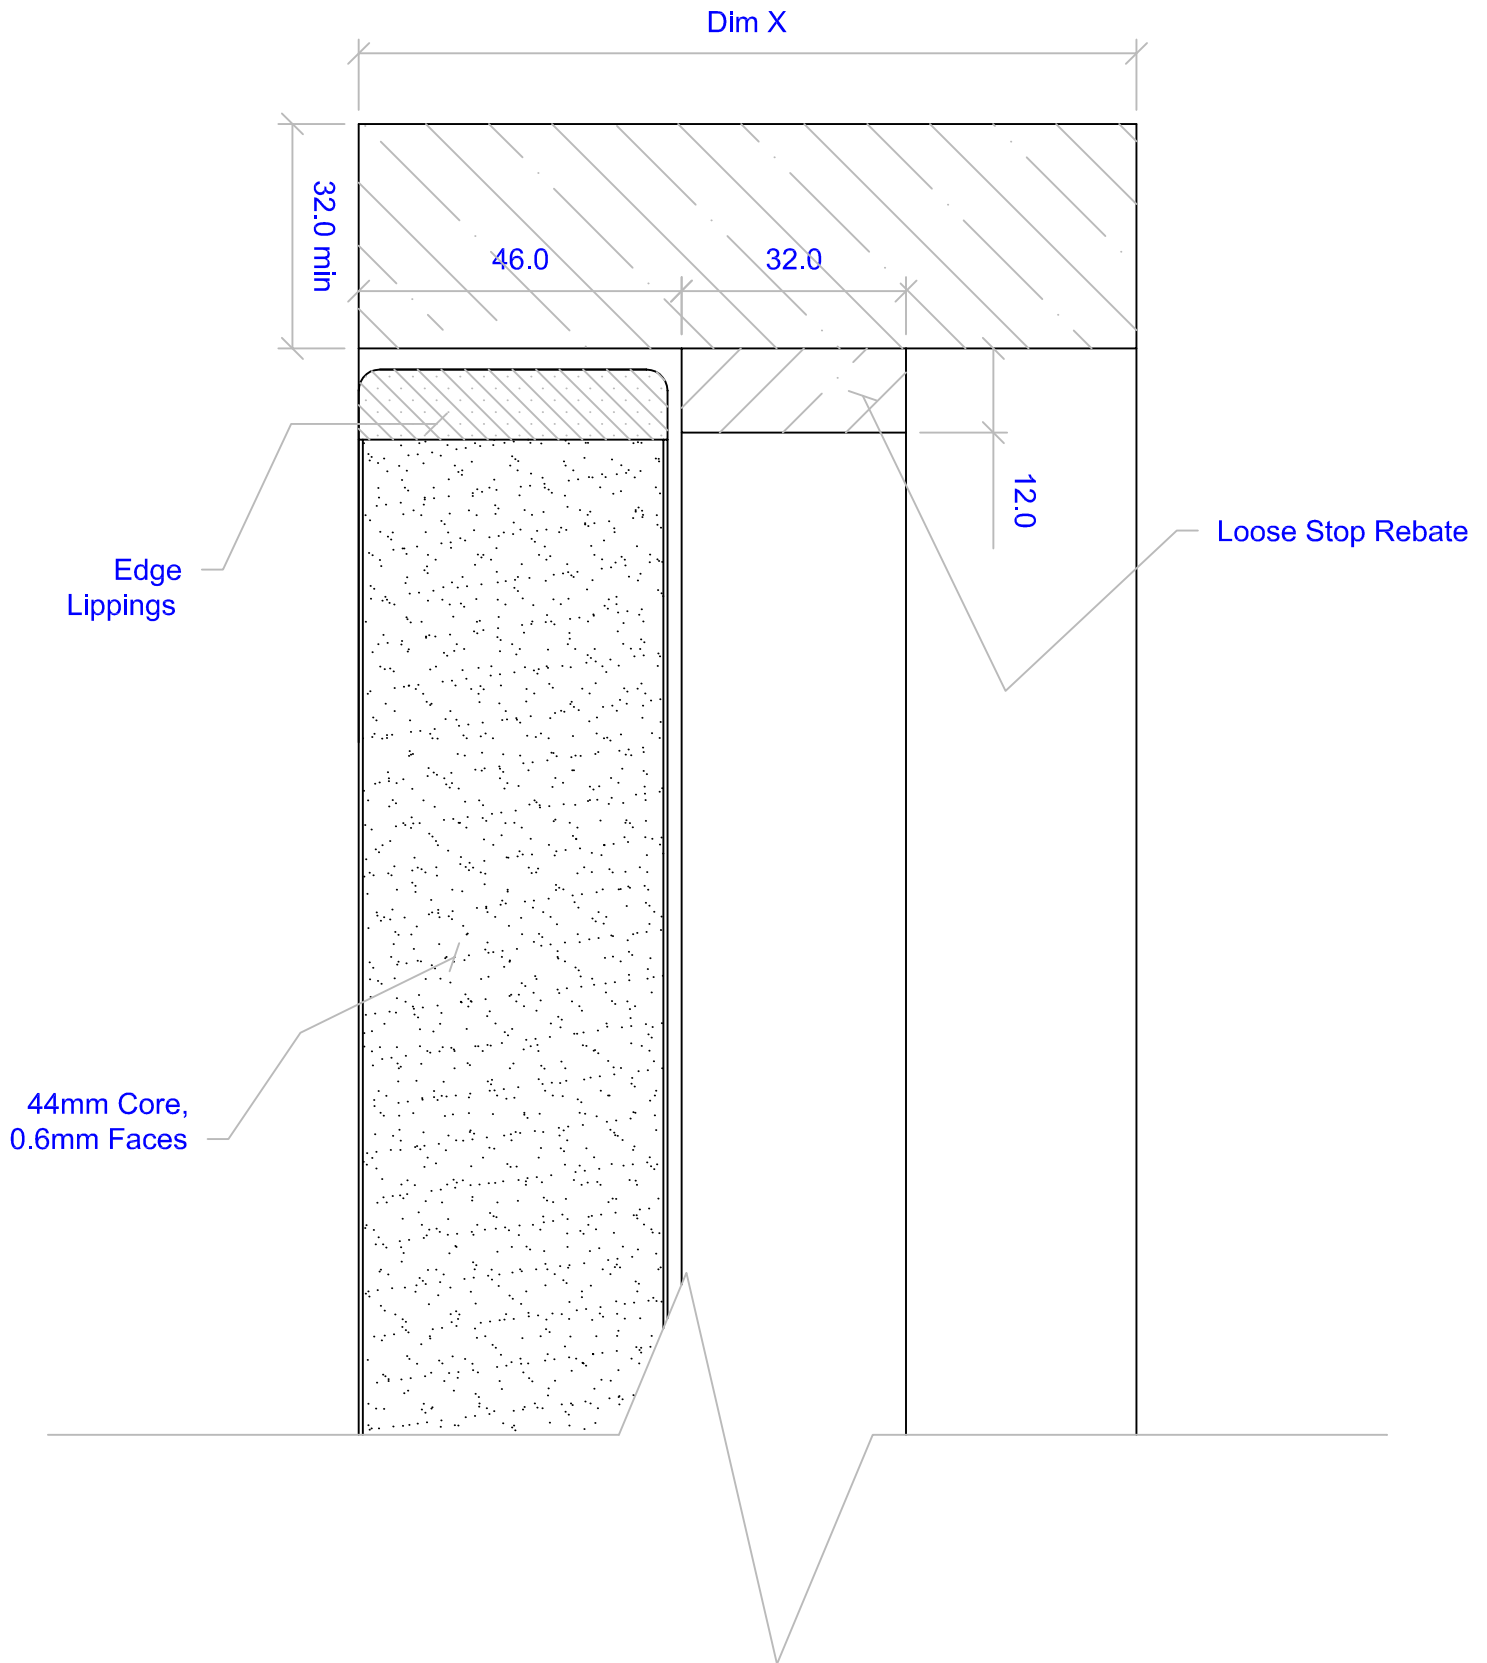

INT - LS01 Hanson & Beards 44mm Door and Frame Vertical Through Sectional Drawing Detail

HANSON & BEARDS LTD

This drawing, and its contents, are the property of Hanson & Beards Ltd. Any proposed amendments to this drawing must have prior written permission from Hanson & Beards Ltd. DRAWING NOT TO SCALE

Tel : 01422 306830
Fax : 01422 306831

www.hansonandbeards.co.uk
info@hansonandbeards.co.uk

Title/Description
Through Sectional Detail - 44mm Door with Non Fire Rated Frame.

All dimensions in millimetres
unless otherwise stated

Drawing Number
DWG002

Date Drawn
23/01/13

Rev no
0